



(N) ELECTRICAL & CEILING PLANS

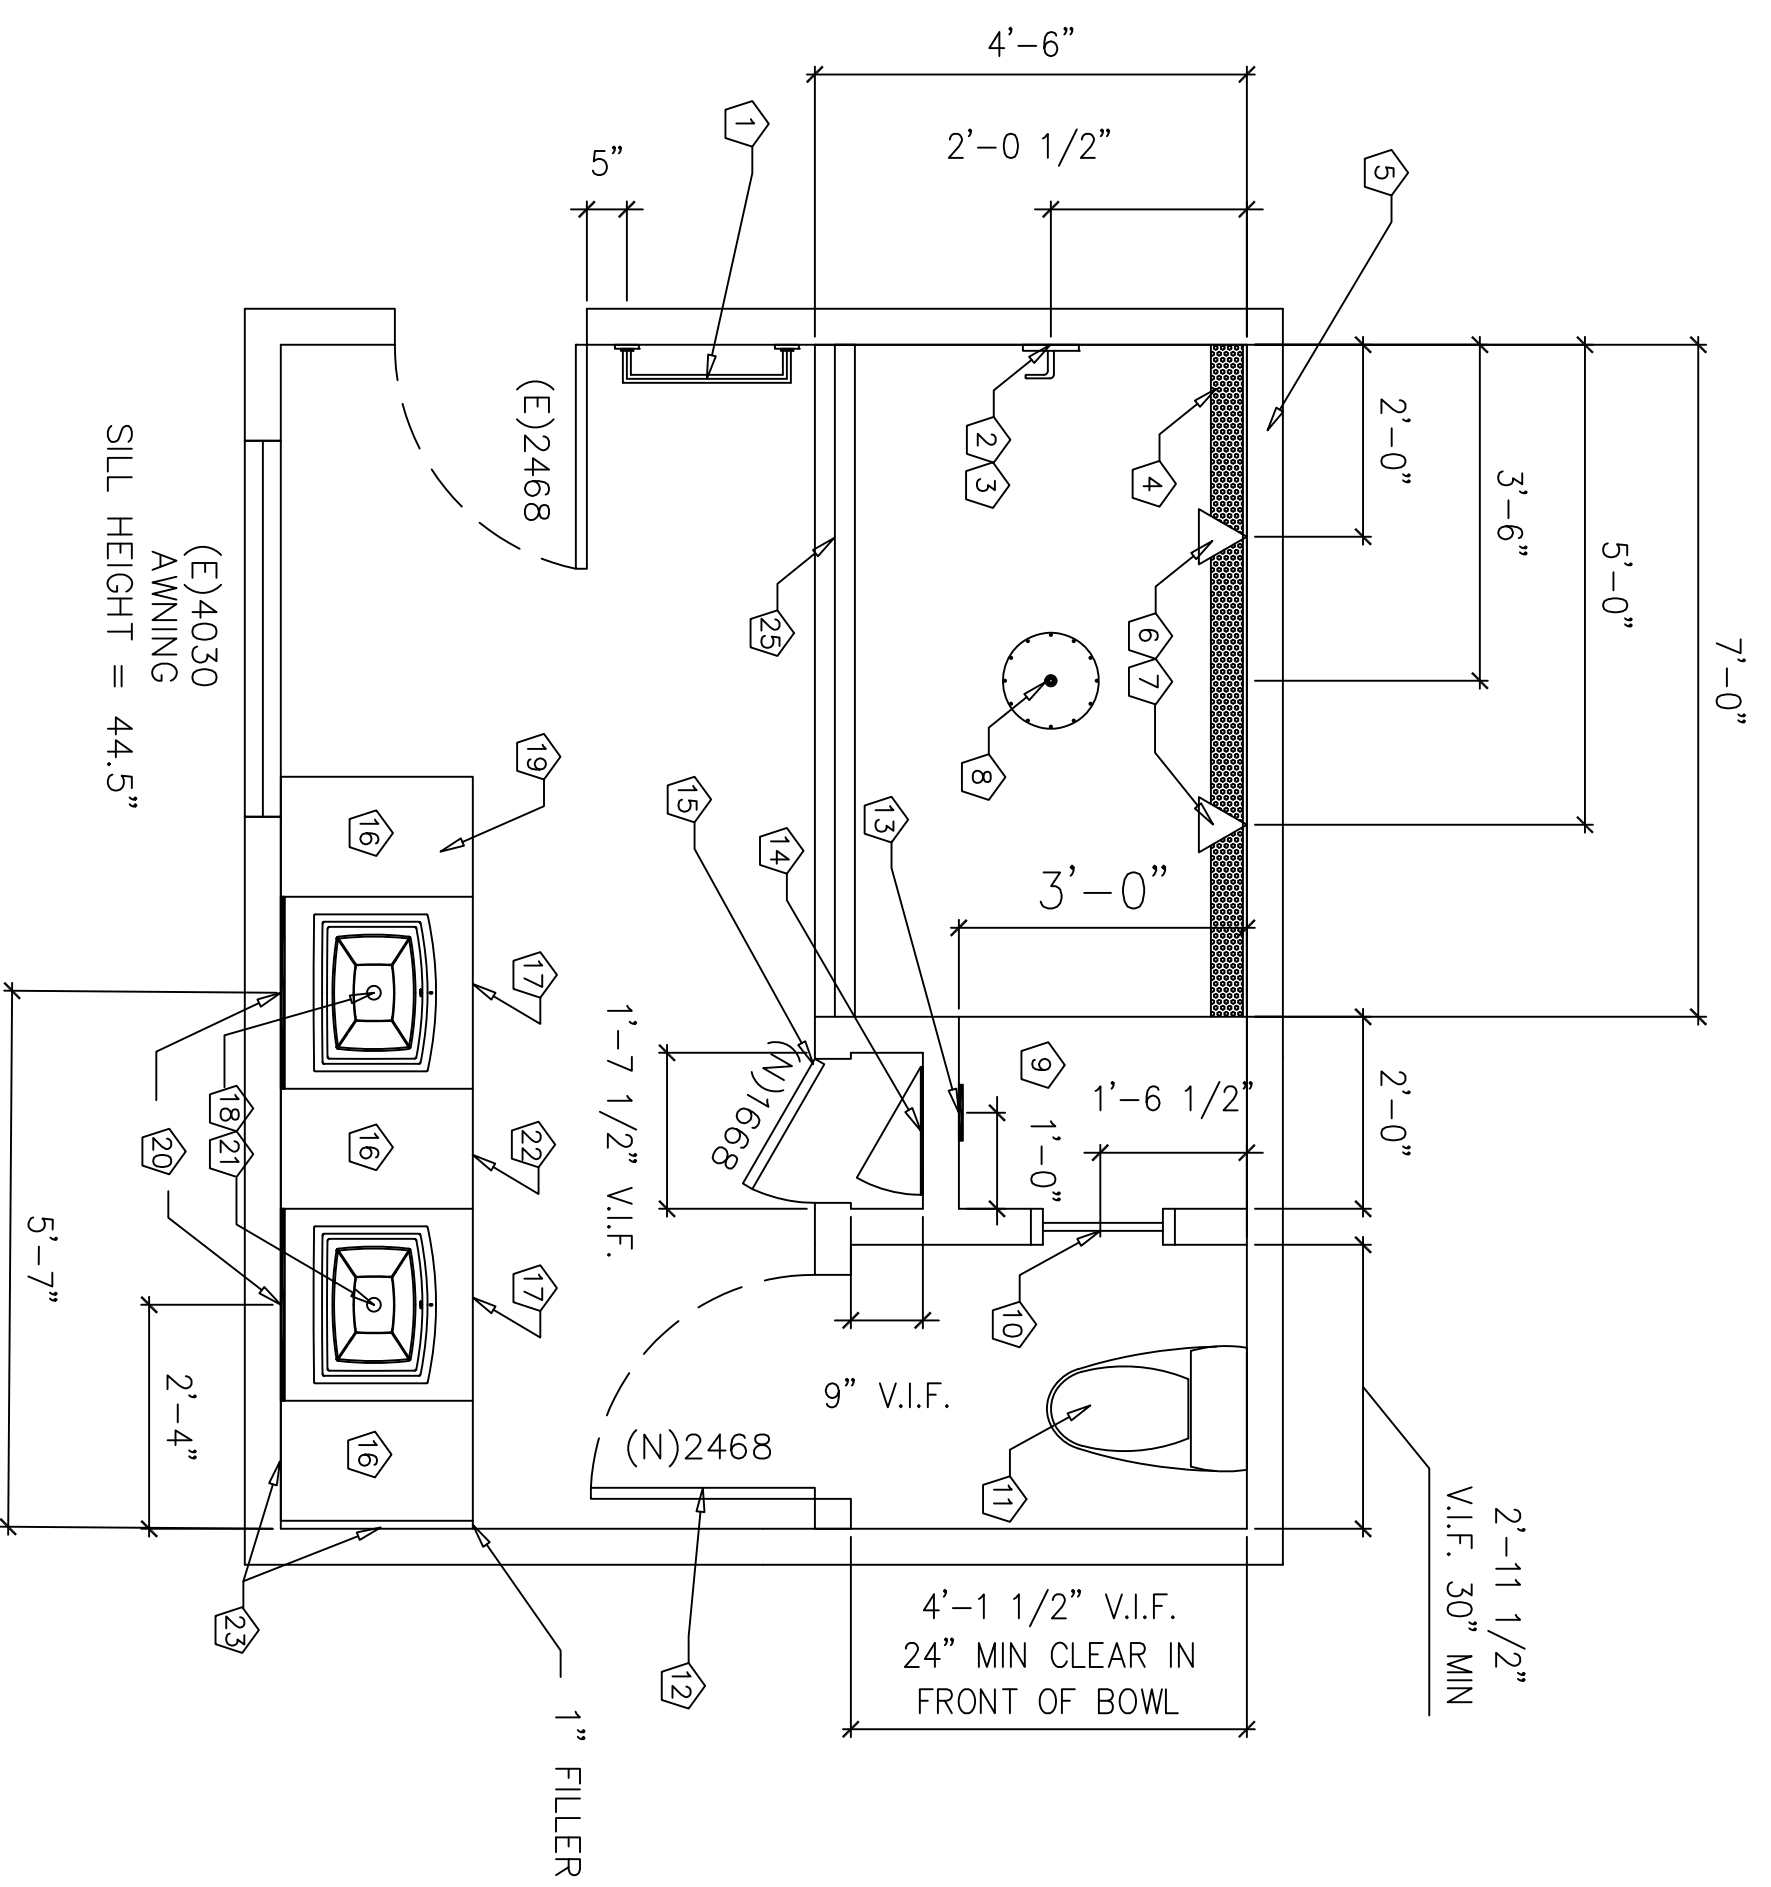

- SHOWER HEAD
- HVAC VENT - RELOCATE TO DIMENSIONS SHOWN
- LIGHT FIXTURE - RELOCATE TO DIMENSIONS SHOWN
- RECEPTACLE - RELOCATE TO DIMENSIONS SHOWN
- SWITCH - RELOCATE TO DIMENSIONS SHOWN
- DIVERTER VALVE - RELOCATE TO DIMENSIONS SHOWN
- SHOWER VALVE - RELOCATE TO DIMENSIONS SHOWN
- WINDOW - RELOCATE TO DIMENSIONS SHOWN
- DOOR - RELOCATE TO DIMENSIONS SHOWN
- CABINET - RELOCATE TO DIMENSIONS SHOWN
- SINK - RELOCATE TO DIMENSIONS SHOWN
- TOILET - RELOCATE TO DIMENSIONS SHOWN
- SHOWER PAN - RELOCATE TO DIMENSIONS SHOWN
- SHOWER HEAD - RELOCATE TO DIMENSIONS SHOWN
- LIGHT FIXTURE - RELOCATE TO DIMENSIONS SHOWN
- RECEPTACLE - RELOCATE TO DIMENSIONS SHOWN
- SWITCH - RELOCATE TO DIMENSIONS SHOWN
- DIVERTER VALVE - RELOCATE TO DIMENSIONS SHOWN
- SHOWER VALVE - RELOCATE TO DIMENSIONS SHOWN
- WINDOW - RELOCATE TO DIMENSIONS SHOWN
- DOOR - RELOCATE TO DIMENSIONS SHOWN
- CABINET - RELOCATE TO DIMENSIONS SHOWN
- SINK - RELOCATE TO DIMENSIONS SHOWN
- TOILET - RELOCATE TO DIMENSIONS SHOWN
- SHOWER PAN - RELOCATE TO DIMENSIONS SHOWN

17 = FUTURE CALL OUT - SEE NUMBERED ITEMS BELOW

- NOTES:
1. USE STEAM MASTERS TOWEL WARMER. INSTALL @ DIMENSION 12.
 2. ROLL A200/MARIC PRESSURE BALANCE. RIM WITHOUT DIVERTER. INSTALL CENTERED IN SHOWER WALL & 46" FROM FINISHED FLOOR.
 3. STEAM VENT LOCATED DIRECTLY BELOW VALVE AND 12" FROM FINISHED FLOOR.
 4. SCHEDULE 40/45/50/55 LINE UNDER DRINK INSTALL PARALLEL TO WALL WITH HAND HELD SHOWER HEADS & SPACED 3" FROM FINISHED FLOOR AND 18" TALL (SH) BEHIND @ 12" FROM FINISHED FLOOR.
 5. SHOWER BOX RECESSED INTO WALL. THE ENTIRE LENGTH OF SHOWER BOX SHALL BE RECESSED INTO WALL. DIMENSIONS SHOWN & 66" FROM THE FINISHED FLOOR TO THE BOTTOM OF THE SLIDE DIVERTER VALVES LOCATED DIRECTLY BELOW SLIDE BAR AND 1000/250N SHOWER PAN INSTALL @ DIMENSIONS SHOWN.
 6. ROLL 1000/250N SHOWER PAN INSTALL @ DIMENSIONS SHOWN.
 7. DIVERTER VALVES LOCATED DIRECTLY BELOW SLIDE BAR AND 1000/250N SHOWER PAN INSTALL @ DIMENSIONS SHOWN.
 8. ROLL 1000/250N SHOWER PAN INSTALL @ DIMENSIONS SHOWN.
 9. USE STEAM MASTERS-THE STEAM GENERATOR LOCATED 10" FROM THE FINISHED FLOOR TO THE BOTTOM OF THE SLIDE SHOWER & 16" FROM THE CEILING - MATCH HEADER HEIGHT TO DIMENSIONS SHOWN.
 10. 18" x 8" 90° DEGRADATE WINDOW. INSTALL @ DIMENSION 11.
 11. RELOCATED TOILET PANEL. REMOVE GLASS SHOWER STYLE DOOR (SHOWN).
 12. 48" FROM FINISHED FLOOR.
 13. 48" FROM FINISHED FLOOR.
 14. HETVAP ACCESS DOOR CENTER IN WALL & 8" FROM FINISHED FLOOR.
 15. HETVAP RELOCATE TO DIMENSIONS SHOWN.
 16. 24" BREAKER BASE CABINET - INSTALL AS SHOWN.
 17. 24" BREAKER BASE CABINET - INSTALL AS SHOWN.
 18. OWNER TO CHECK WITH OWNER BEFORE INSTALLATION OF SINK & MOUNT LOCATIONS AND OVERHANG WITH OWNER.
 19. OWNER TO CHECK WITH OWNER BEFORE INSTALLATION OF SINK & MOUNT LOCATIONS AND OVERHANG WITH OWNER.
 20. ROBERTS 24" VENT VENTILATED LIGHTED MIRROR W/ADJUSTABLE INSTALL @ DIMENSION SHOWN (CENTERED ON SINK) & 12" FROM FINISHED FLOOR.
 21. ROLL 4220/250N-2 LAVATORY FAUCET INSTALL @ DIMENSION SHOWN.
 22. OWNER TO CHECK WITH OWNER BEFORE INSTALLATION OF SINK & MOUNT LOCATIONS AND OVERHANG WITH OWNER.
 23. 4" SINK W/SPLUTER TRIM @ BACK & RETURN SIDE OF SINK.
 24. PANASONIC W/RECESSED LED TV-GRABEZ PAV/LIGHT 25. GROSS SHOWER ENCLOSURE - WALL TO WALL & FLOOR TO CEILING.
 26. DIMENSIONS ARE TAKEN FROM EXISTING FINISHES.
 27. INSTALL NEW TILE IN BATH SURROUND TO CEILING.
 28. INSTALL NEW TILE IN SHOWER & NEW PAN.

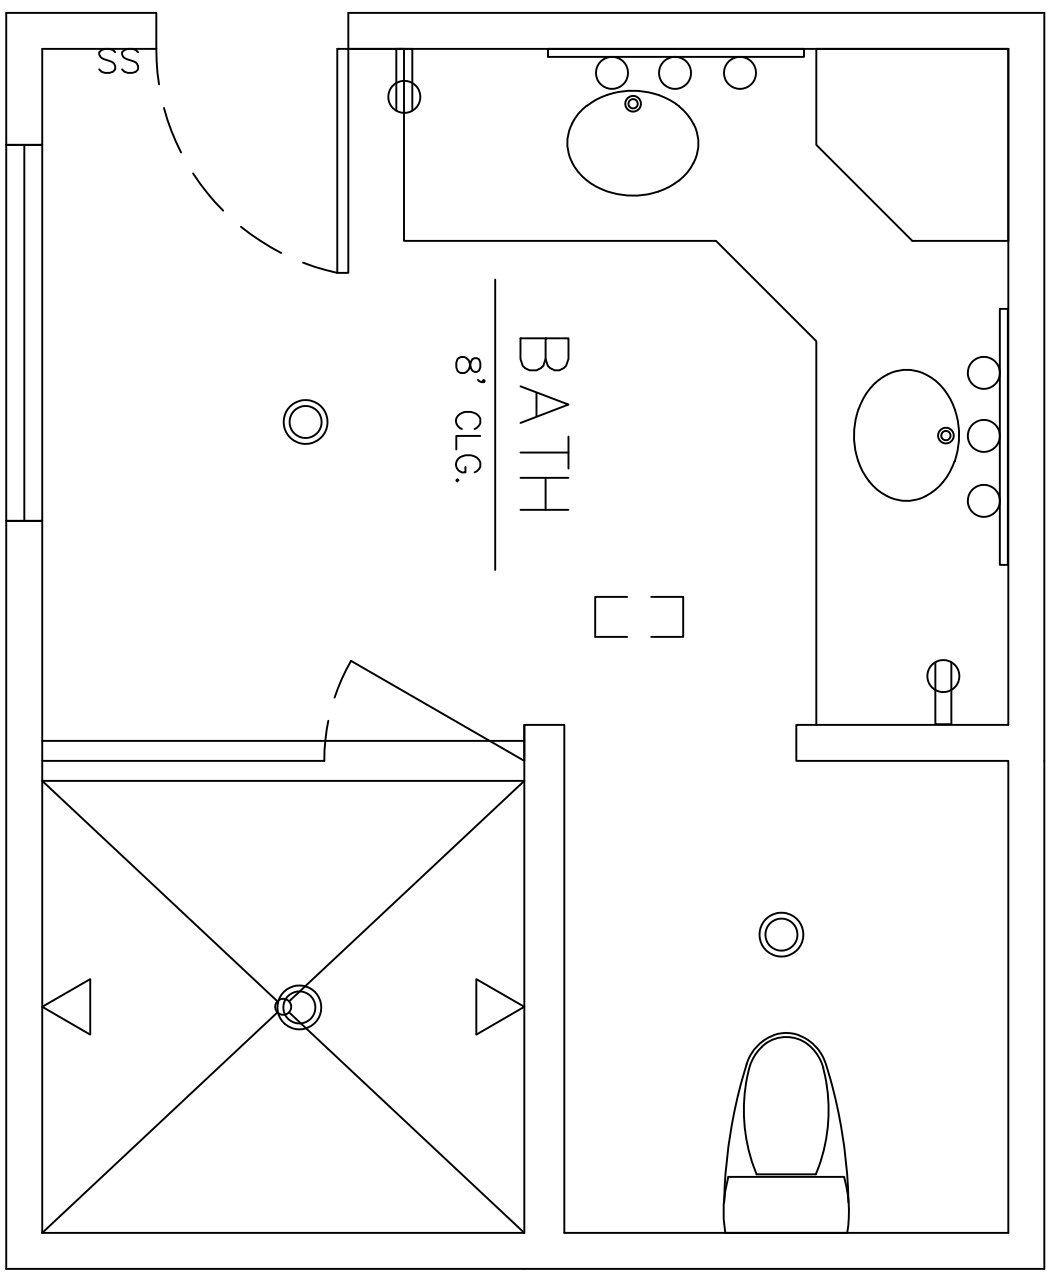

(E) FLOOR PLAN
SCALE: 1/2"=1'-0"

(E) FLOOR PLAN
SCALE: 1/2"=1'-0"

Revision History	
AS-BUILT	
PRELIMINARY DESIGN	
DESIGN	
PERMIT SET	
PLAN REVIEW	
COMMENTS	
PLAN REVIEW	
COMMENTS	

REMODEL & ADDITION	OWNER:
Drawing By: Chris Kimen kimen@att.net PH: 510.928.1359	

Peter Christopher Kliment
 REGISTERED ARCHITECT
 1000 17th St, Suite 100
 Berkeley, CA 94703
 EMAIL: peter@peterkliment.com DATE: 03/03/2010

FLOOR PLAN & CONSTRUCTION PLAN

A1.00